



**EXISTING**

NOTES: All measurements are in mm unless otherwise specified. Do not scale from this drawing. Contractor to check dimensions on site and inform AF Architecture of discrepancies if required. This drawing is subject to Copyright.

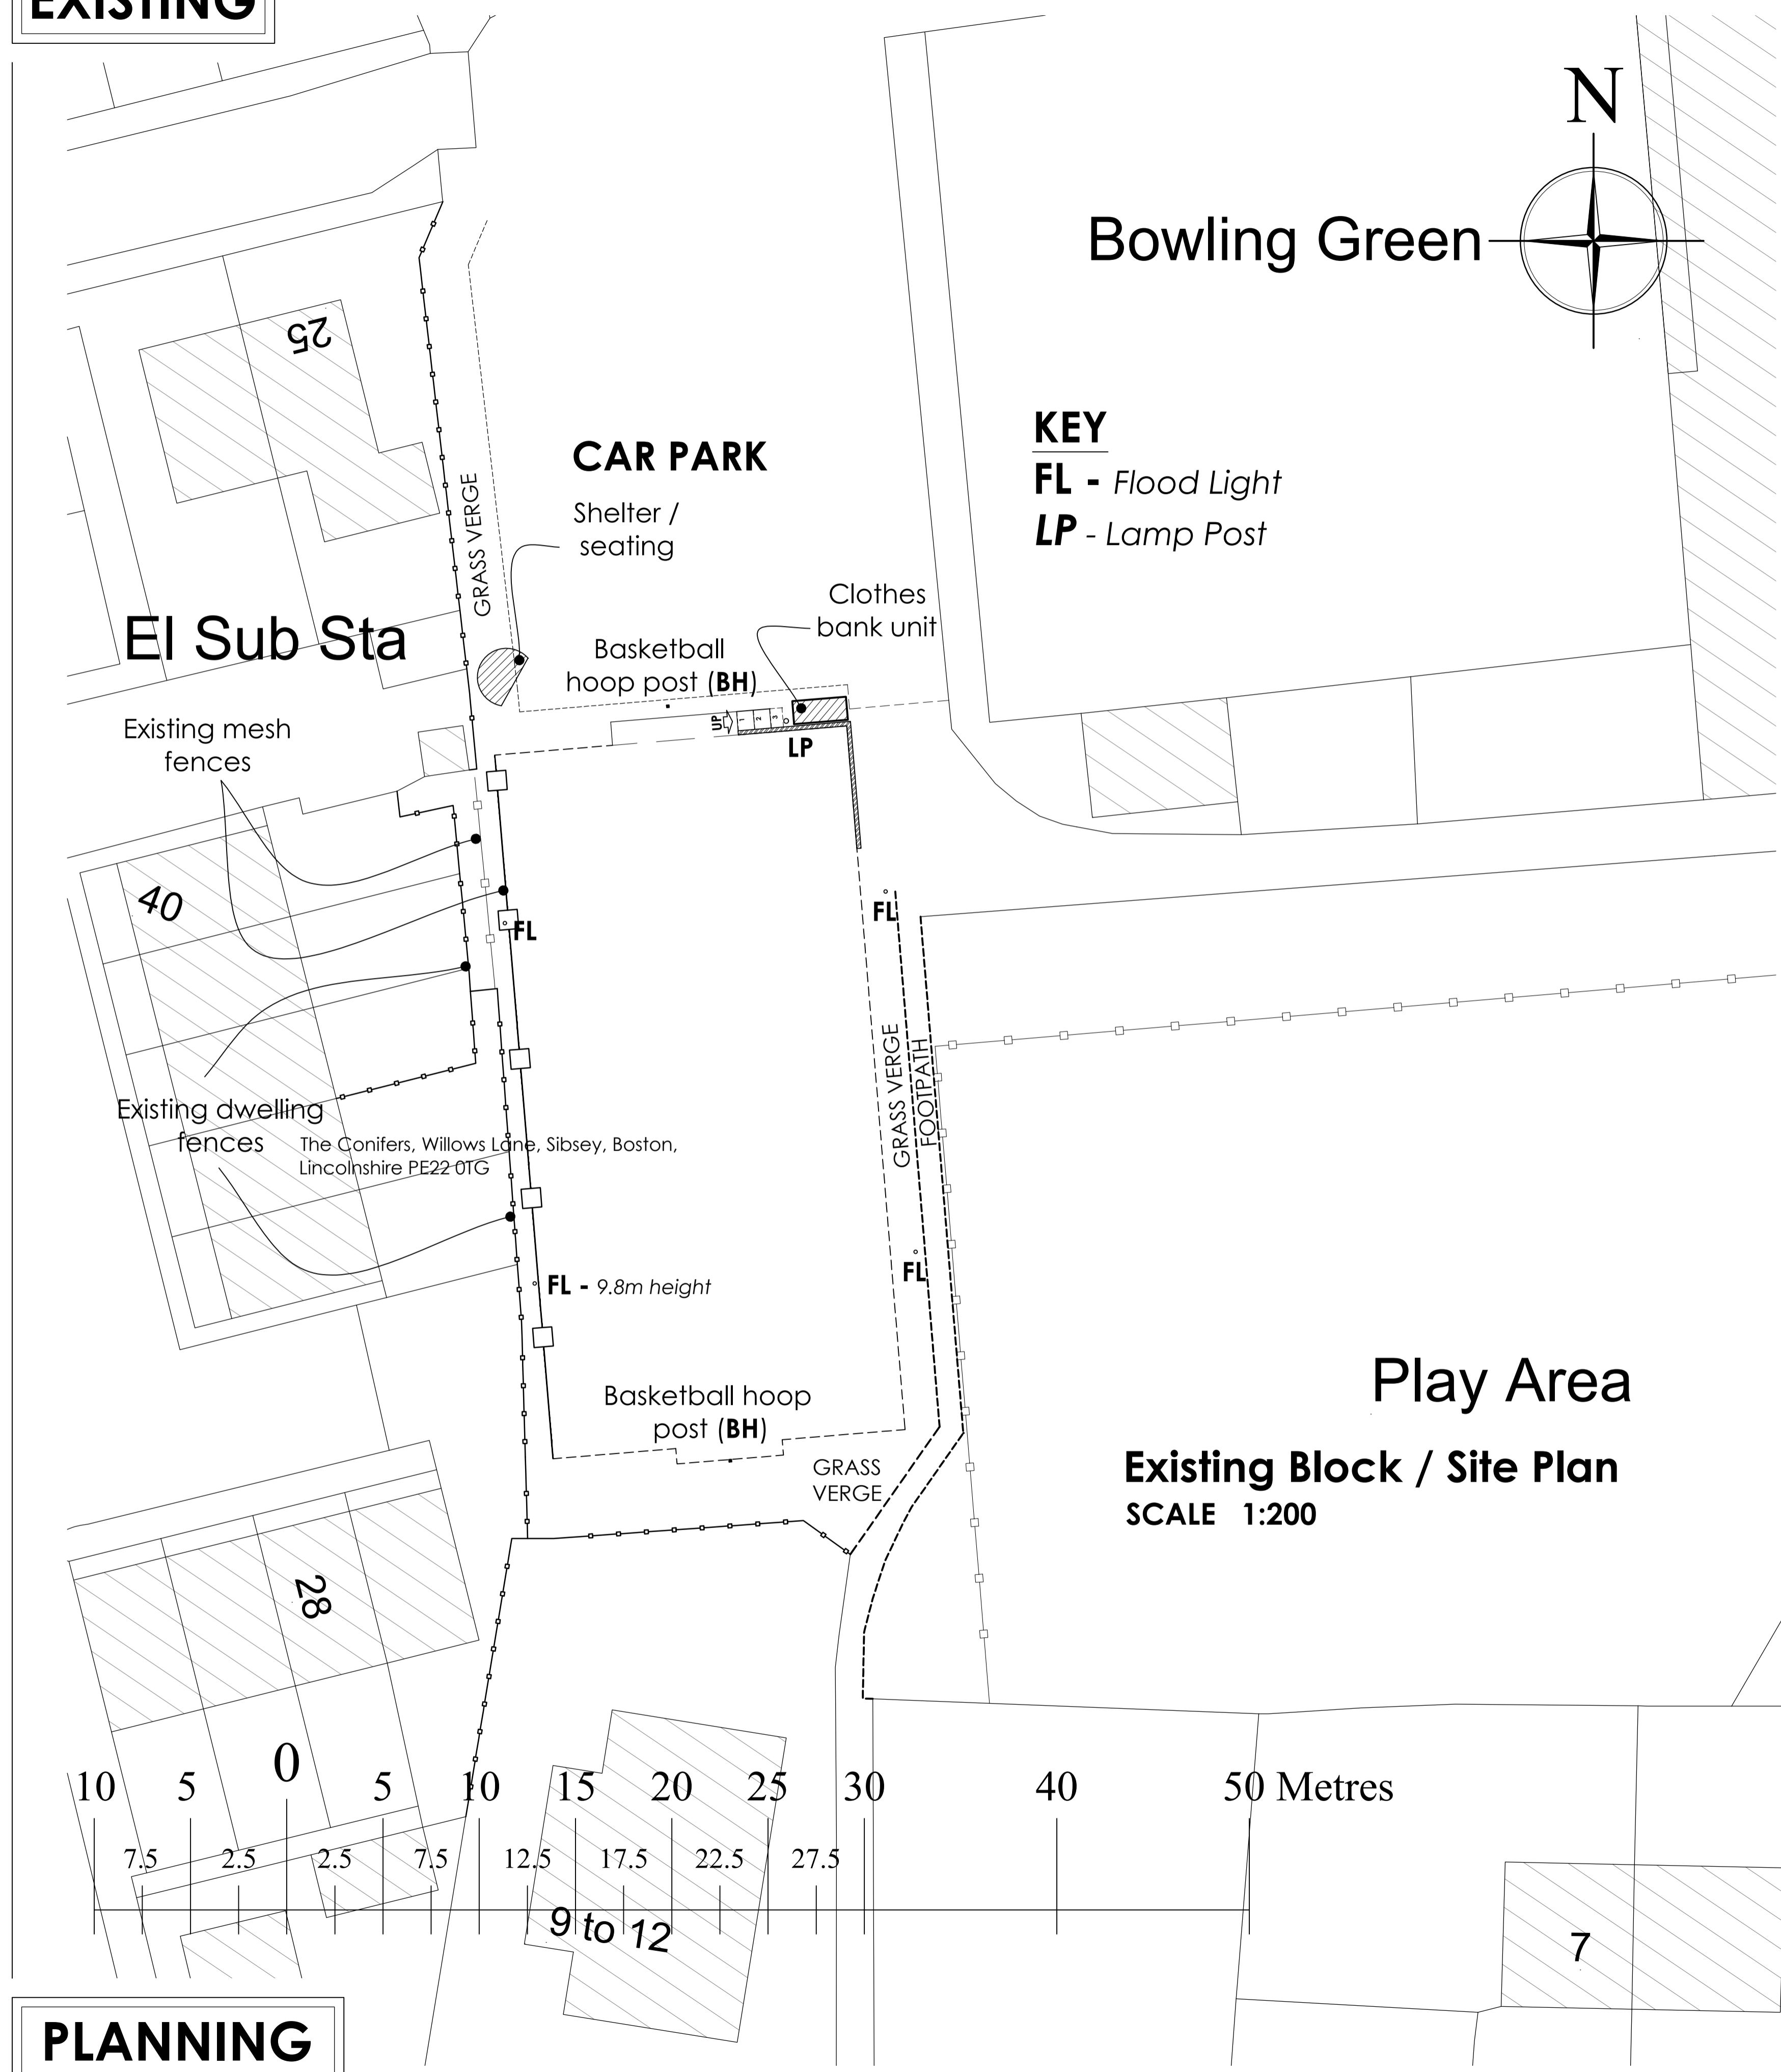

Bowling Green

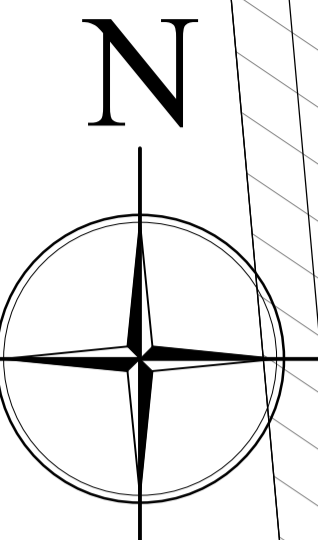


**KEY**  
**FL** - Flood Light  
**LP** - Lamp Post

Play Area  
**Existing Block / Site Plan**  
**SCALE 1:200**



**PLANNING**

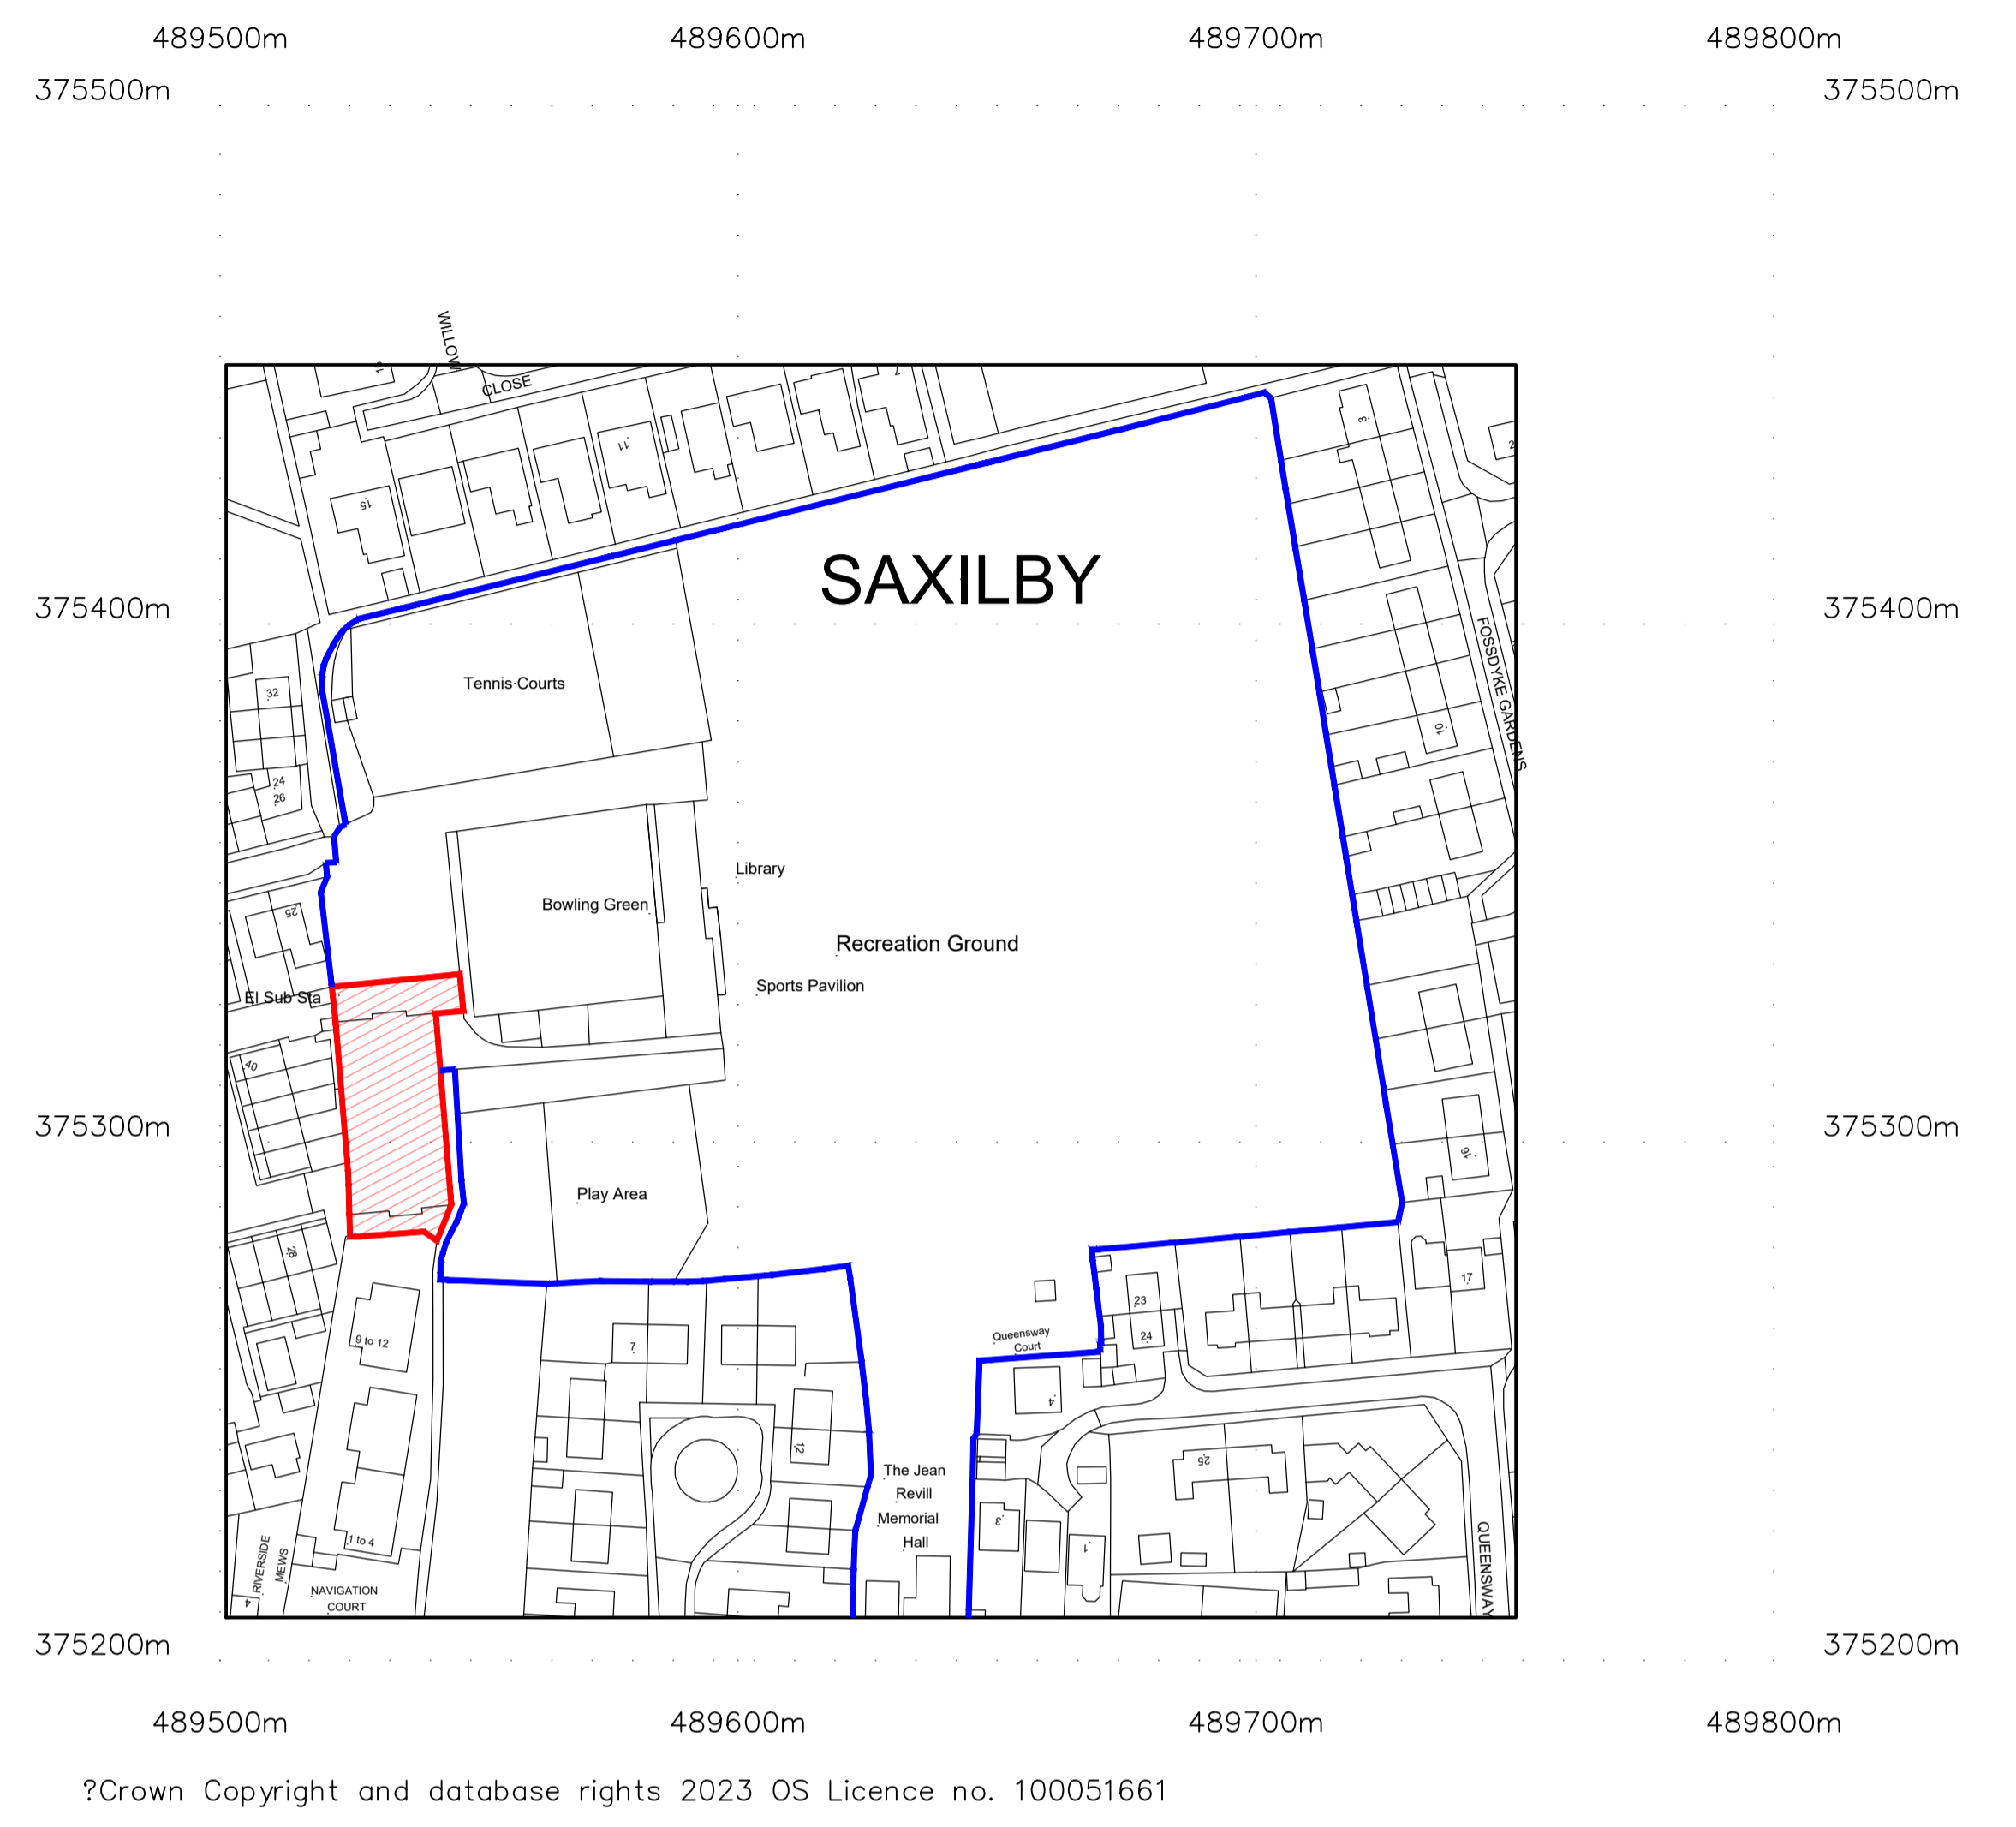

**O.S. Location Plan**  
**SCALE 1:1250**

<b>EXISTING</b>	<b>AF Architecture</b> 45 Robin Hoods Walk, Boston, Lincolnshire PE21 9EX Tel: 07995635436 E-mail: adrian@afarchitecture.co.uk		
	<b>PROJECT INFORMATION</b> APPLICANT NAME: Saxilby with Ingleby Parish Council	DATE: July 2023	
	PROPOSAL: PROPOSED FENCING ENCLOSURE TO EXISTING SAXILBY & DISTRICT MUGA (Multi Use Games Area)		
	SITE ADDRESS: St. Andrews Community Centre, William Street, Saxilby, Lincoln, LN1 2LP		
<b>DRAWING TITLE:</b> Existing O.S. Plan Existing Block / Site Plans			
DRAWING NO: 23/228/Ex - 01	SCALE: As shown	REVISION: 	A1