


Rev	Revision notes	Date
A	DESIGN OVERLAID ONTO TOPOGRAPHICAL SURVEY	27.06.17
B	SKATEPARK DESIGN UPDATED	18.10.17

- Notes**
- All dimensions shown in millimetres unless otherwise stated
 - Finished floor levels (FFL's) shown in metres and based on supplied topographic survey

Legend
— Site boundary

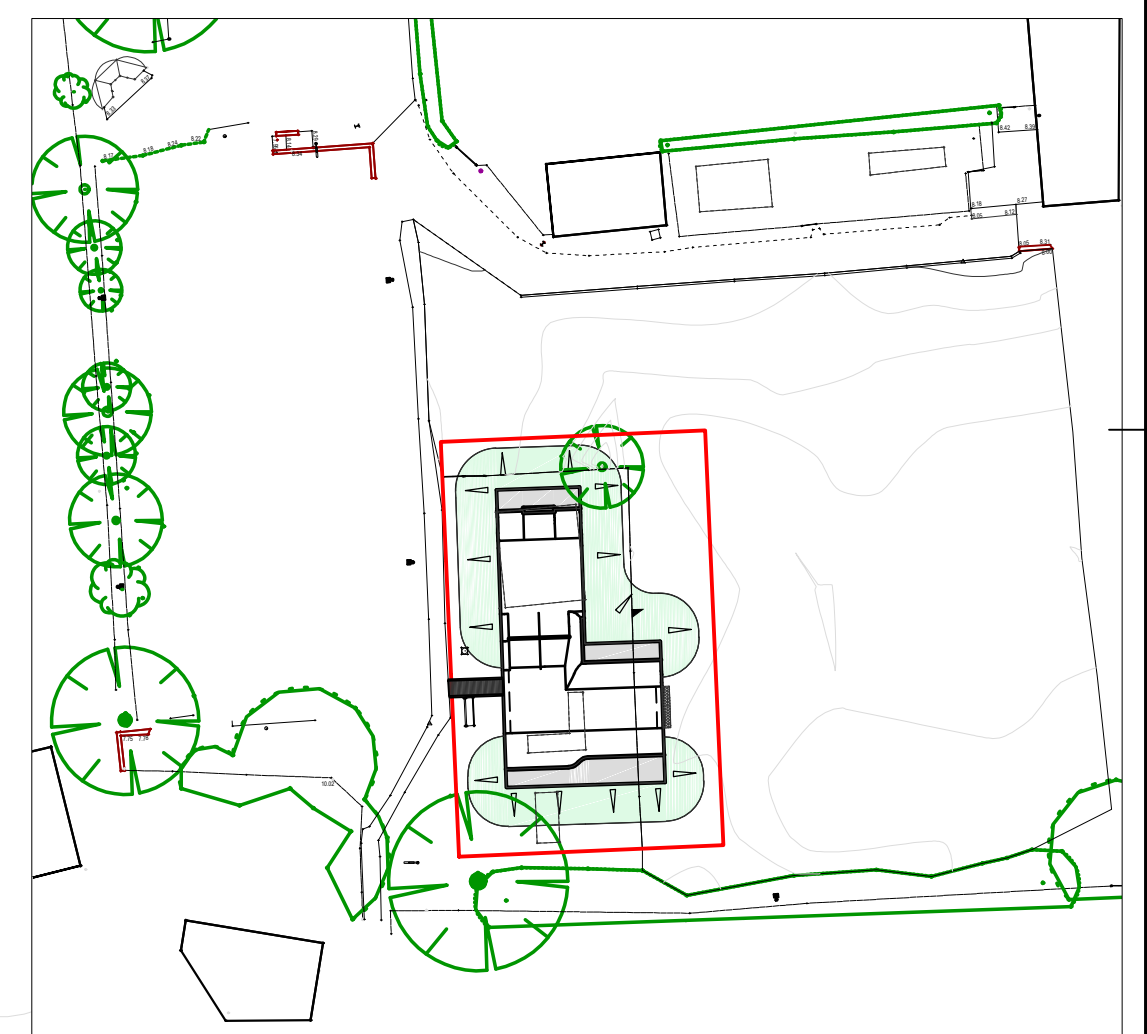

FREESTYLE SKATEPARKS (A TRADING NAME OF LESLIE LIFTON LTD) 2017. THIS DOCUMENT CONTAINS CONFIDENTIAL AND PROPRIETARY INFORMATION THAT CANNOT BE REPRODUCED OR DISCLOSED, IN WHOLE OR IN PART, WITHOUT WRITTEN AUTHORISATION FROM FREESTYLE SKATEPARKS. ERRORS AND OMISSIONS EXCEPTED.

Site SAXILBY SKATE FACILITY		
Site Address WILLIAM STREET SAXILBY LN1 2LP		
Client SAXILBY PARISH COUNCIL		
Title SKATEPARK PROPOSED SITE PLAN		
Drawn JM	Checked ---	Approved ---
Size A1	Scale As shown	Date 27.06.17
freestyle		
<small>FREESTYLE FORGE WORKS HERONS GATE ROAD CHORLEYWOOD HERTFORDSHIRE WD3 5BB T: (0)1923 777 111 E: INFO@FREESTYLESKATEPARKS.COM</small>		
Drawing Status PLANNING		
Drawing no. SALI-PSP01	Revision B	

PROPOSED SITE PLAN SCALE 1:100 @ A1