


PROPOSED

NOTES: All measurements are in mm unless otherwise specified. Do not scale from this drawing. Contractor to check dimensions on site and inform AF Architecture of discrepancies if required. This drawing is subject to Copyright.

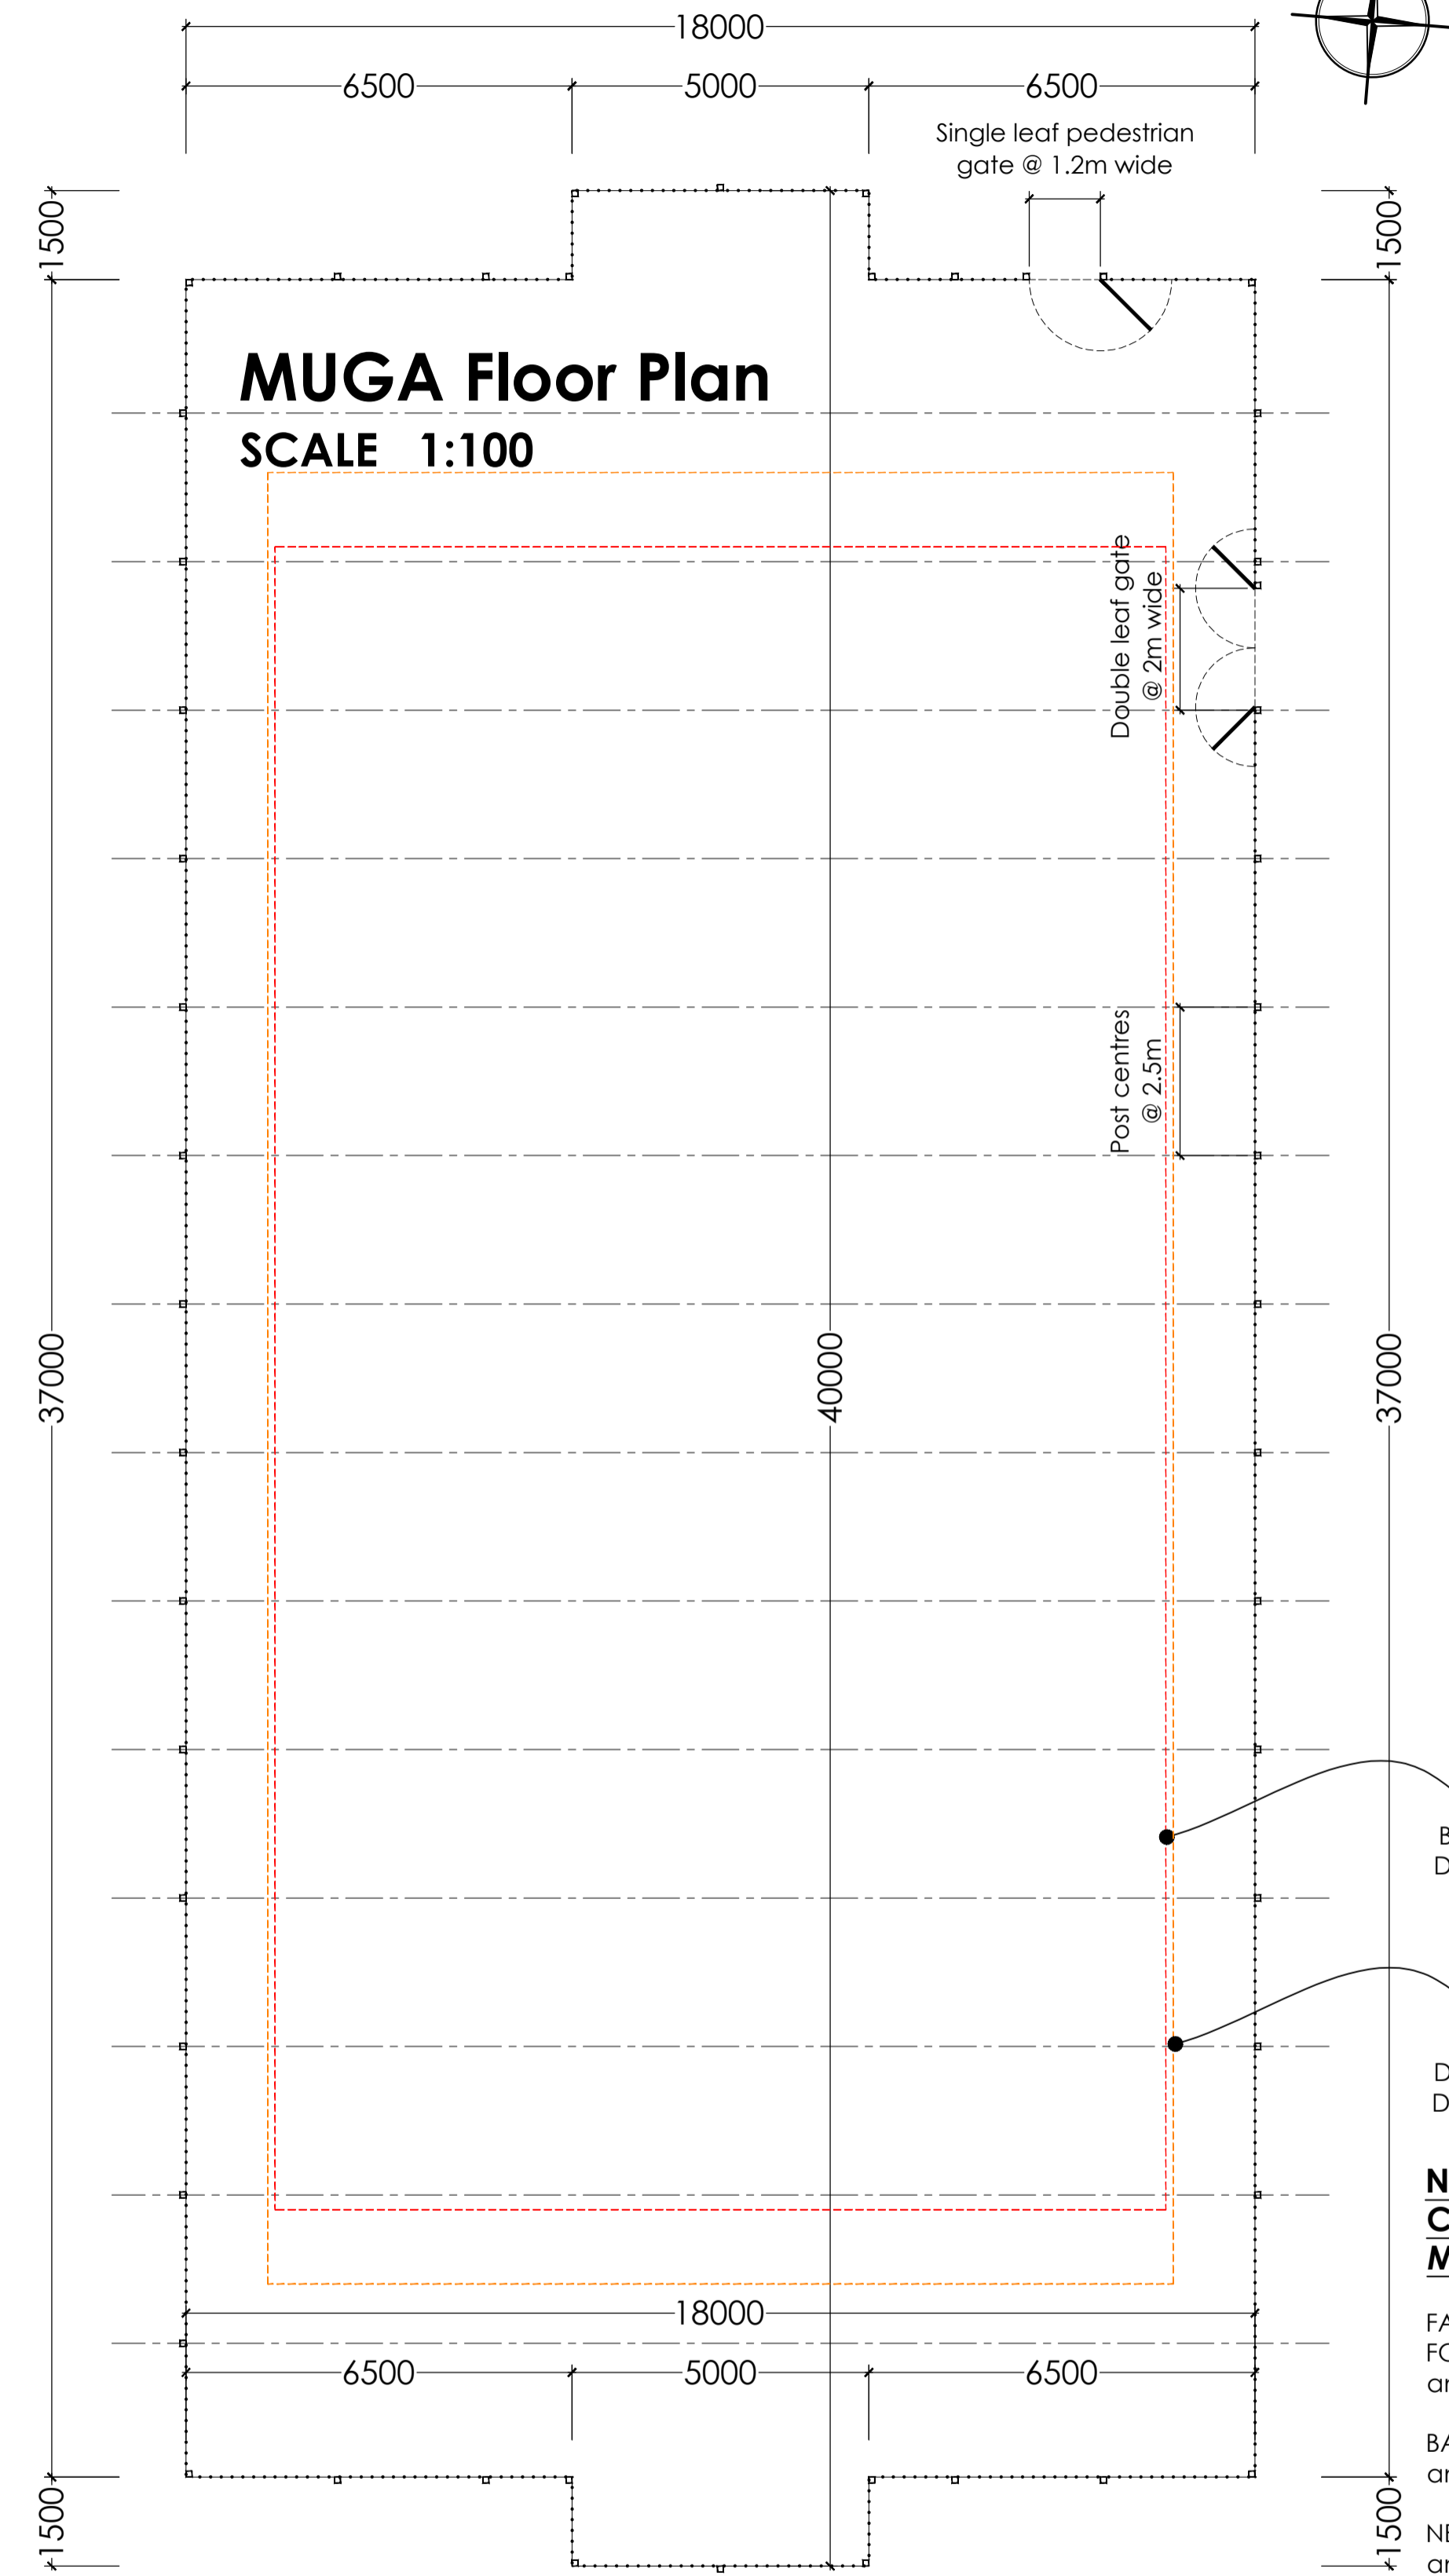

NOTE: DIMENSIONS FOR CONSIDERATION / MARKING OUT

FA Recommends 5-a-side FOOTBALL PITCH - 36.5m long and 27.5m wide

BASKETBALL COURT - 28m long and 15m wide

NETBALL COURT - 30.5m long and 15.25m wide

FENCING SPECIFICATION

Panels - 2515mm wide to 3000mm height. Mesh sizes are 76.2 x 12.7mm, and manufactured from 4mm and 6mm wires. Panels are constructed from a varimesh pattern to provide a lower rebound area 1200mm high. Post at 2.5m centres in matching RAL colour

The panel should incorporate a combination of increased vertical wire diameter (6mm) and the incorporation of double horizontal wires at 152.4mm centres on the rear face to enhance rigidity.

Gates - 3m high x 1.2m wide single leaf pedestrian gate and 3m high x 2m wide double leaf gate (available up to 5m wide)


Coating

Panels are manufactured from pre-galvanised wires with the polyester coating in Green RAL6005 (Moss Green)

PLANNING

Proposed Block / Site Plan

SCALE 1:200

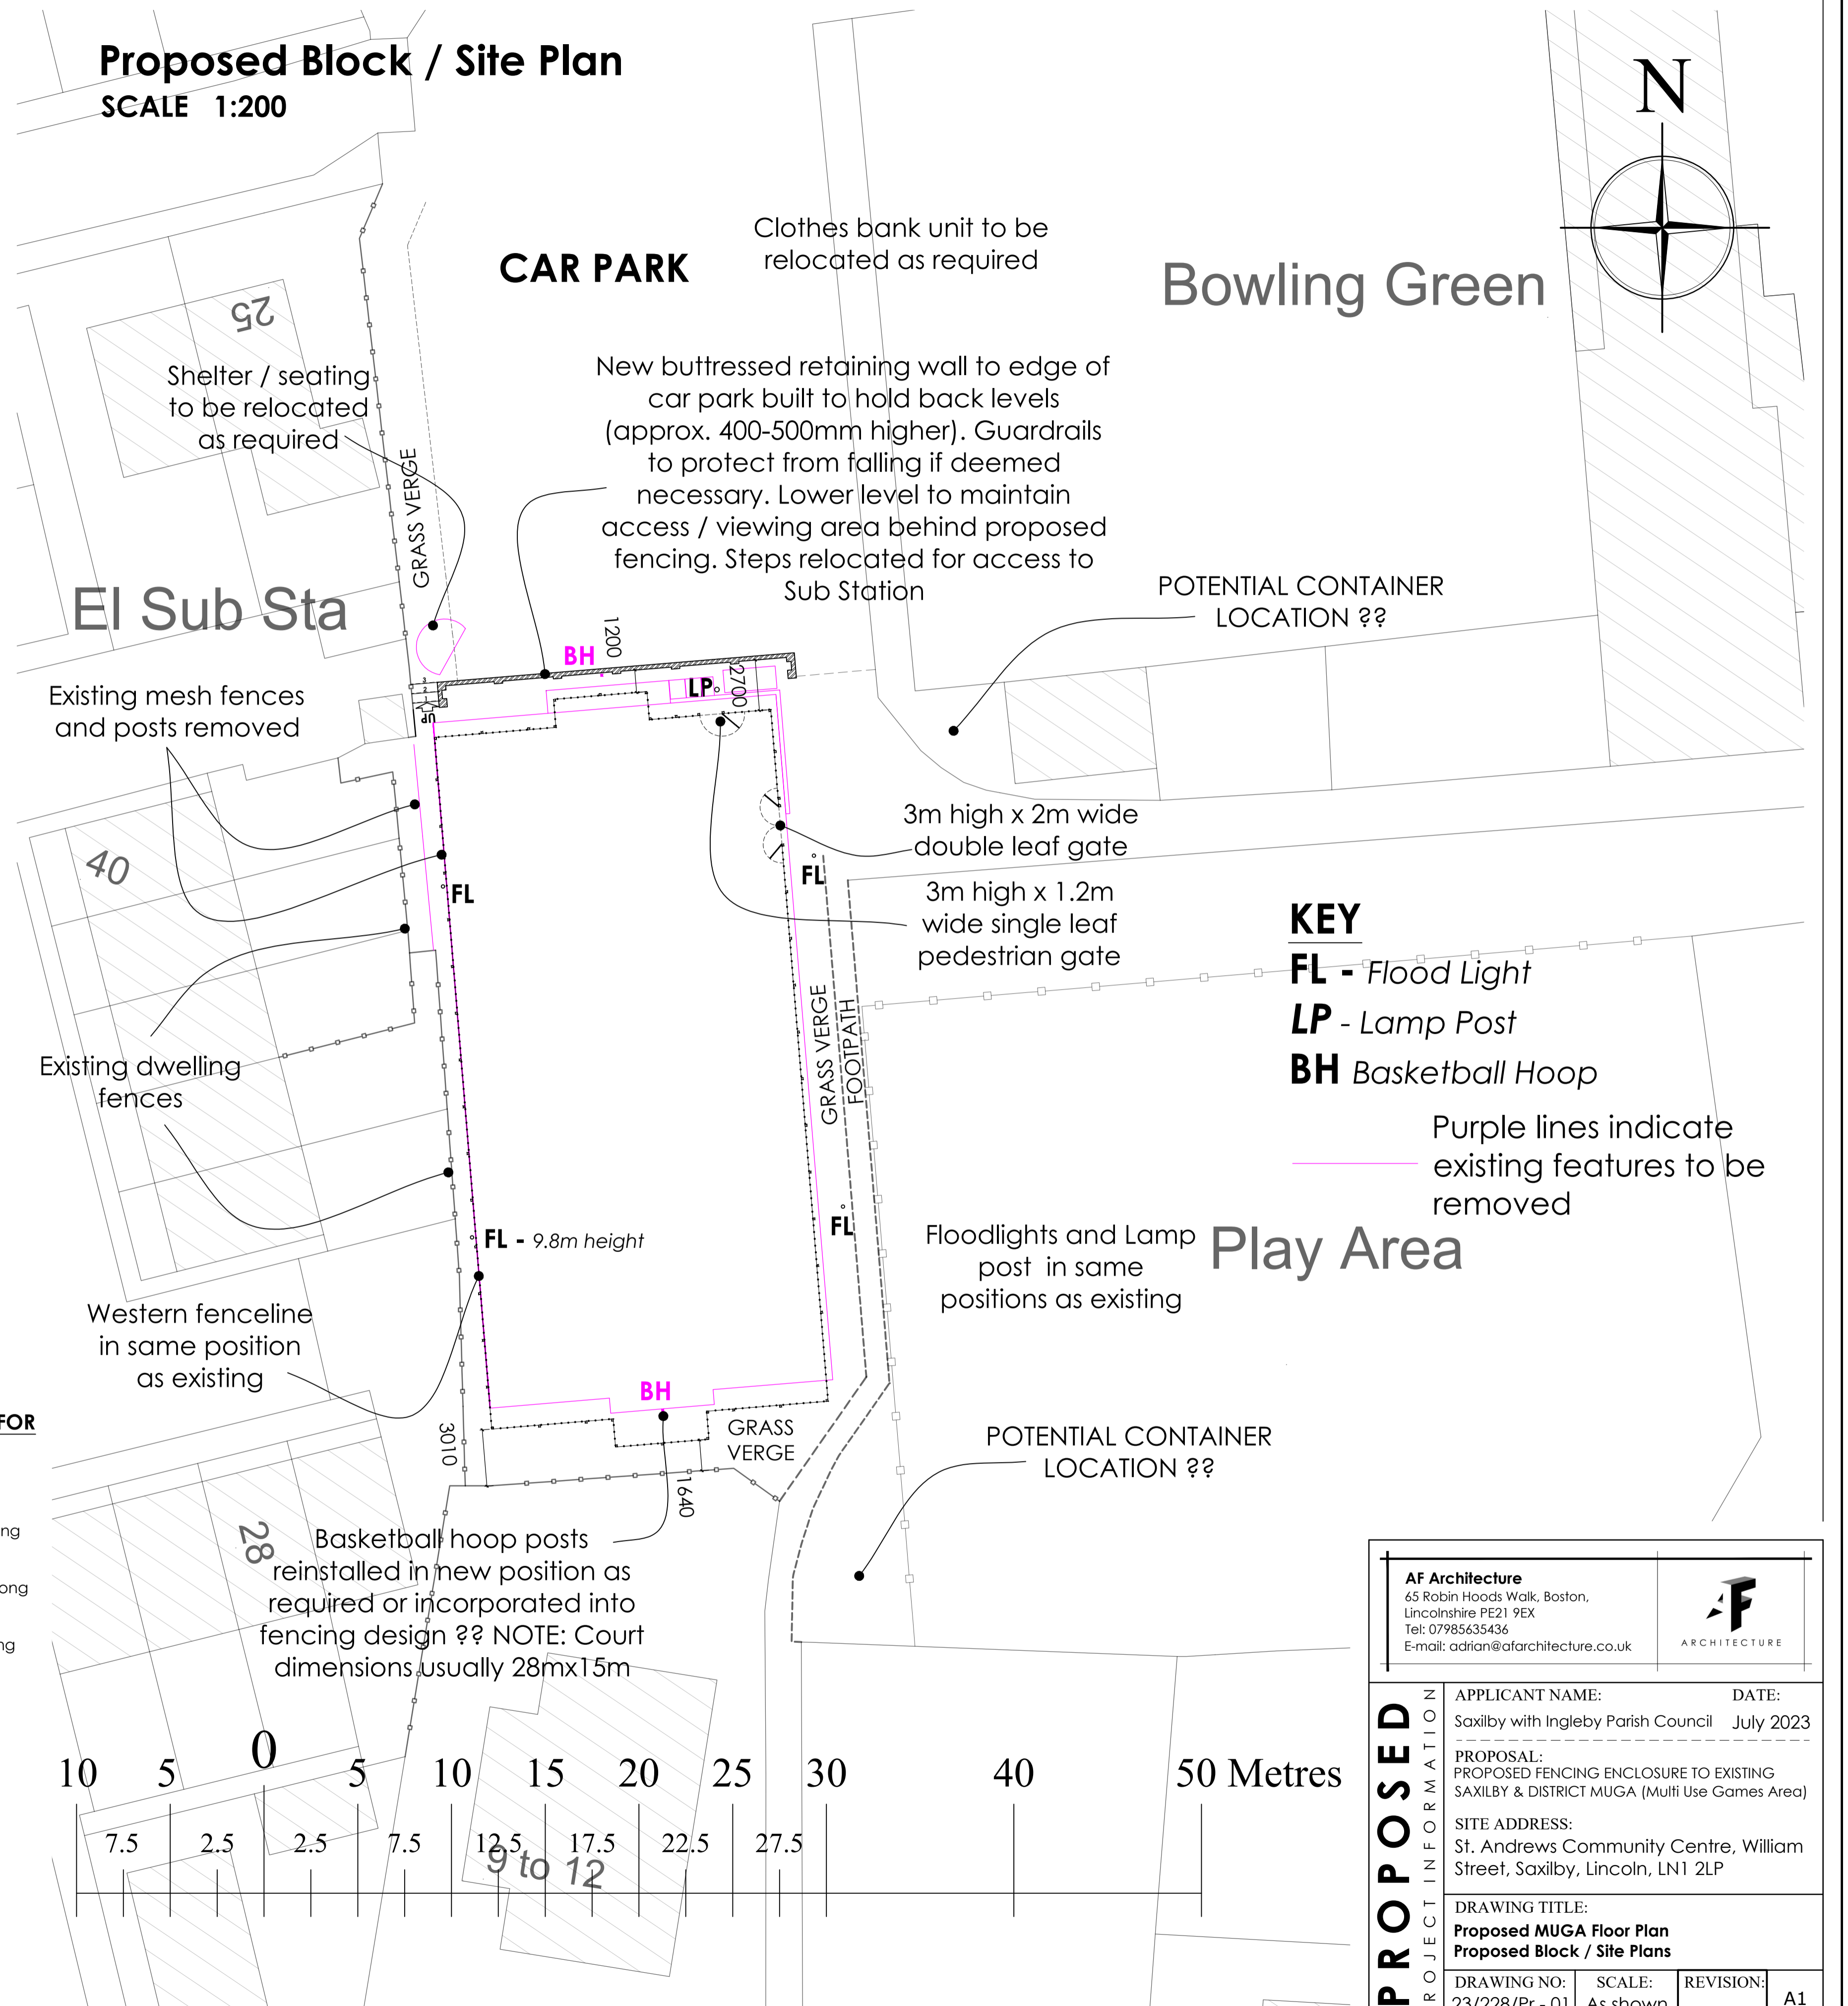

KEY


FL - Flood Light

LP - Lamp Post

BH Basketball Hoop

Purple lines indicate existing features to be removed

Play Area

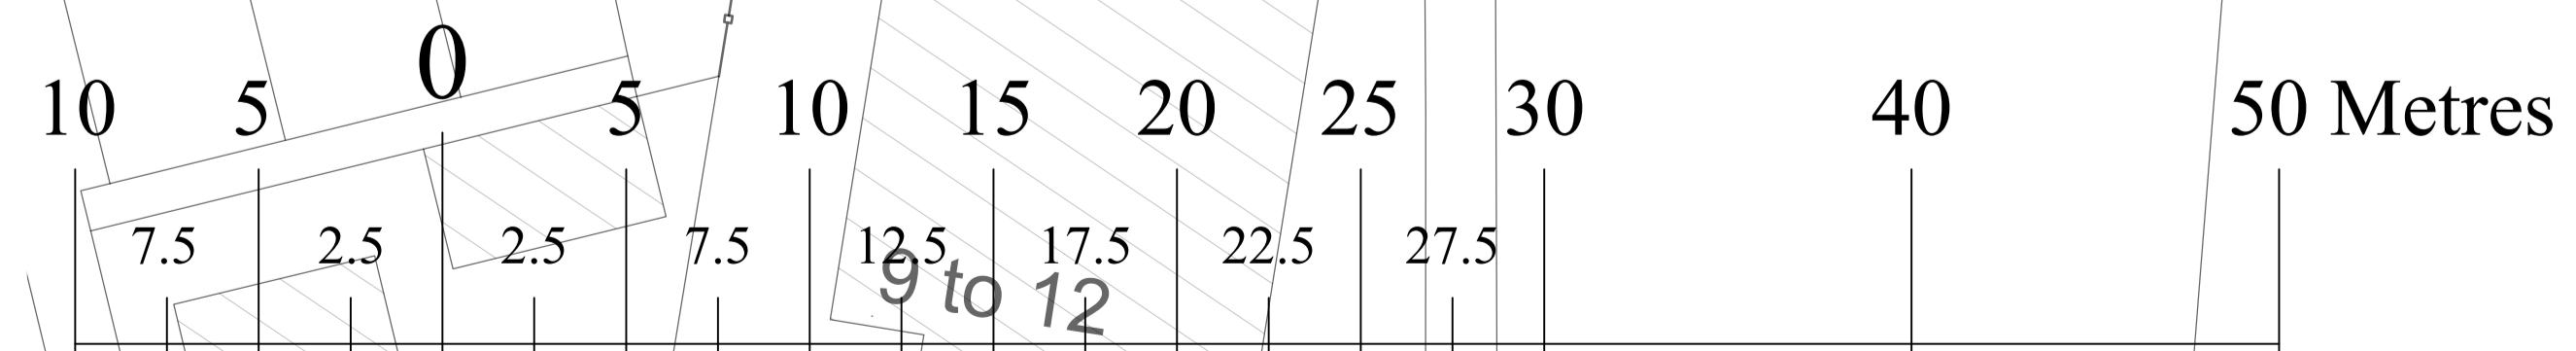

| | | | |
|---|--|-----------|----|
| PROPOSED | AF Architecture 65 Robin Hoods Walk, Boston, Lincolnshire PE21 9EX Tel: 07985635436 E-mail: adrian@afarchitecture.co.uk | | |
| | APPLICANT NAME: | DATE: | |
| | Saxilby with Ingleby Parish Council July 2023 | | |
| | PROPOSAL: PROPOSED FENCING ENCLOSURE TO EXISTING SAXILBY & DISTRICT MUGA (Multi Use Games Area) | | |
| | SITE ADDRESS: St. Andrews Community Centre, William Street, Saxilby, Lincoln, LN1 2LP | | |
| DRAWING TITLE: Proposed MUGA Floor Plan Proposed Block / Site Plans | | | |
| DRAWING NO: | SCALE: | REVISION: | A1 |
| 23/228/Pr - 01 | As shown | . | |